


DOOR SCHEDULE E			
NO.	TYPE	DESCRIPTION	NOTES
01	0	SWING	WOOD / STAINLESS STEEL
02	0	SWING	WOOD / STAINLESS STEEL
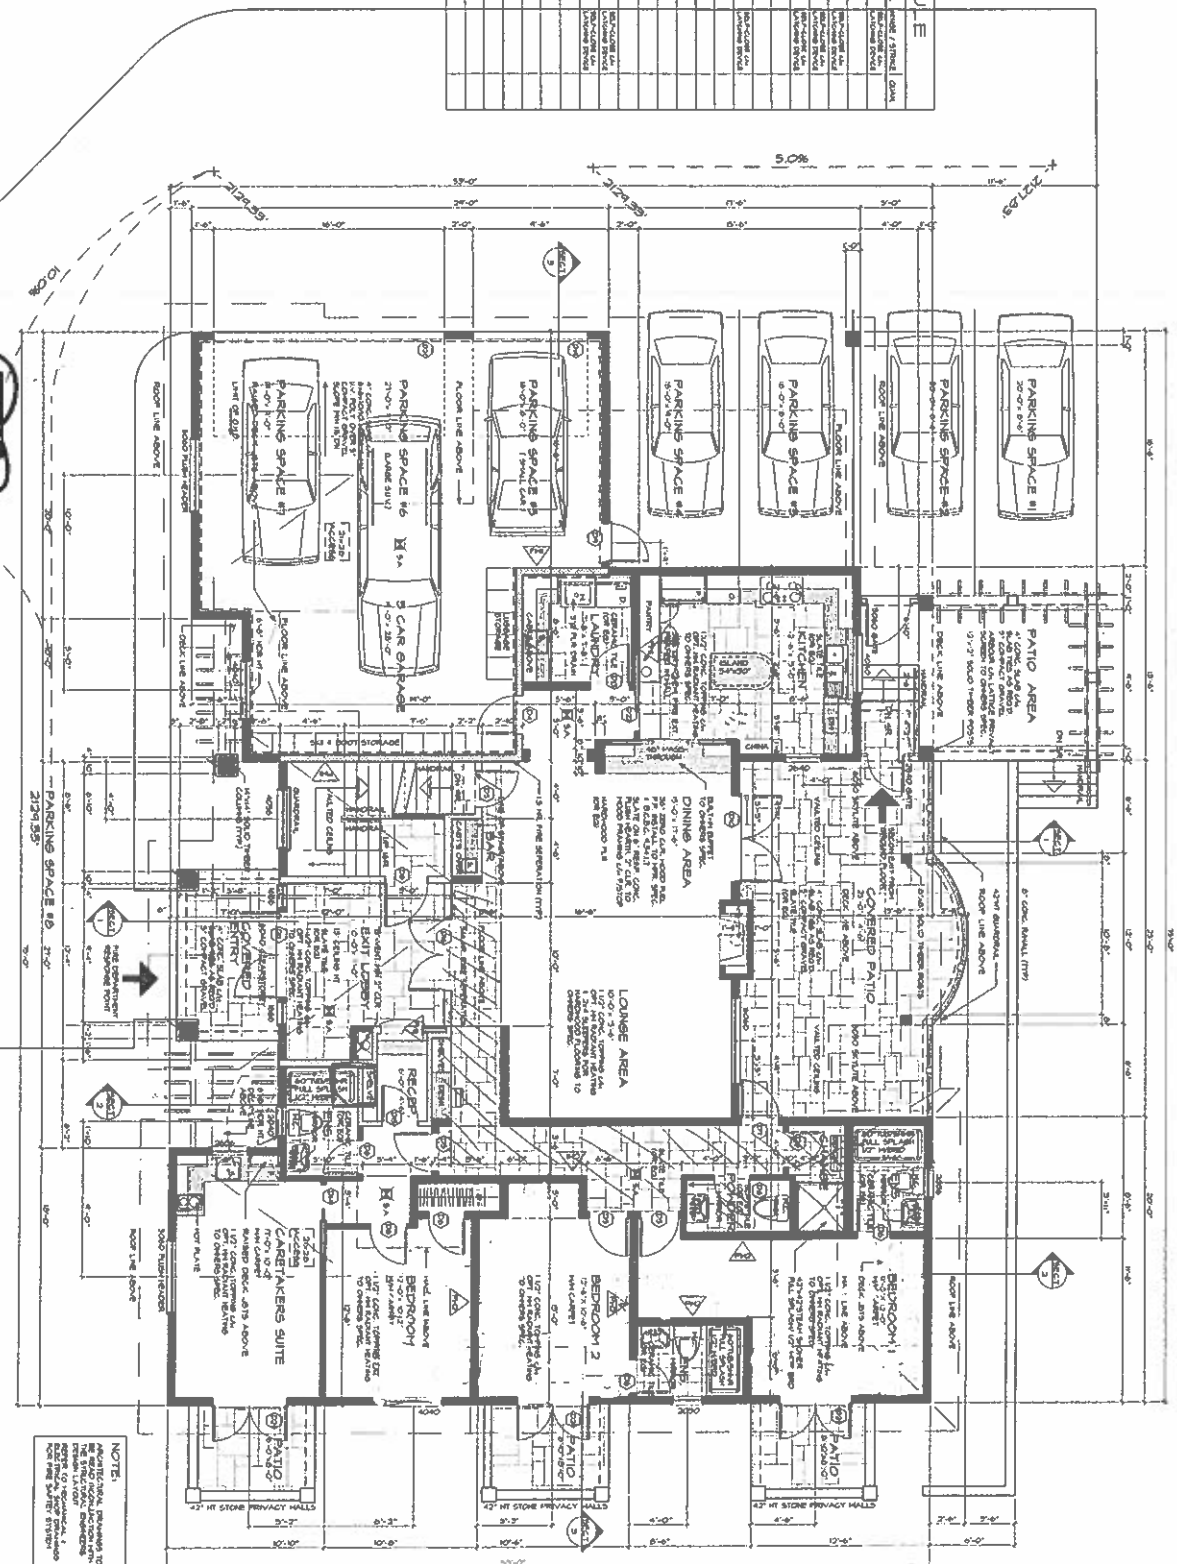

REVISIONS

DATE: MAY 21 2001

BY: [Signature]

JOB# 20004 MAY 2001 SCALE: 1/4"=1'-0"



CRAIG CHEVALIER
DESIGNS

MAIN FLOOR PLAN

3160 SQ.FT. DWELLING
TOTAL: 4020 SQ.FT.

3 OF 9

NOTE:

309 - 341 WEST 330 STREET NORTH VANCOUVER, BC V7V 1G3
PH: (604) 987-5365
WWW.CHEVALIERDESIGNS.COM

CUSTOM HOMES


REVISIONS:
 NUMBER REVISION DATE
 1. ADDITION OF 1/4" BAY WINDOW, HALL
 2. ADDITION OF 1/4" BAY WINDOW, HALL
DATE: 05/20/01
 DRAWN BY: JAC

JOB# 200004 MAY 2001

SCALE: 1/4"=1'-0"




CRAIG CHEVALIER
 DESIGNS

309 - 341 WEST 380 STREET NORTH VANCOUVER, B.C. V2M 1S3
 PH: (604) 927-2325 FAX: (604) 927-2325
 WWW.CRAIGCHEVALIERDESIGNS.COM


CUSTOM HOMES

SECTION 2

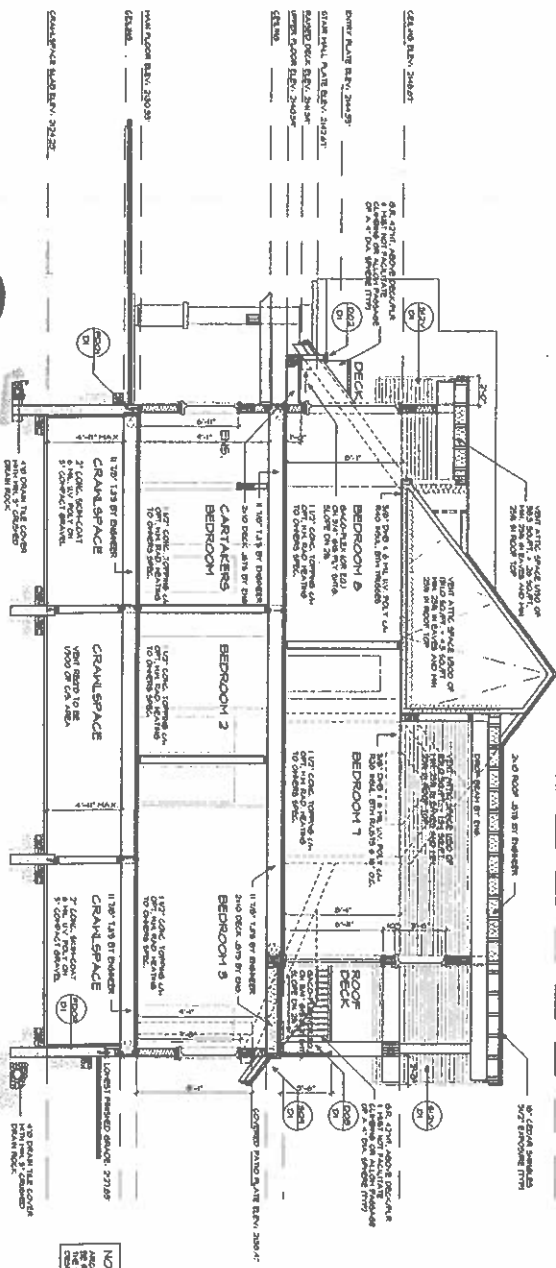

NOTE:


SECTION 1

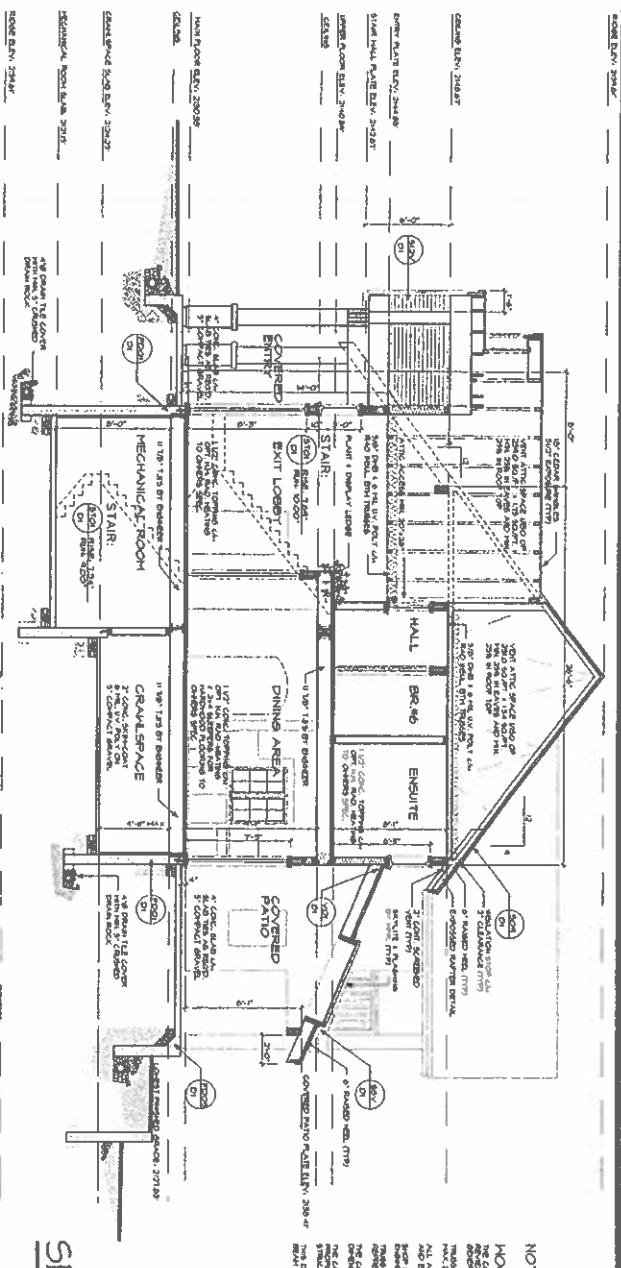

NOTE:
 WOOD ROOF TRUSSES:
