


LAKESHORE ROAD EAST

(ROAD ALLOWANCE BETWEEN CONCESSIONS 3 AND 4 SOUTH OF DUNDAS STREET - TRAFALGAR)

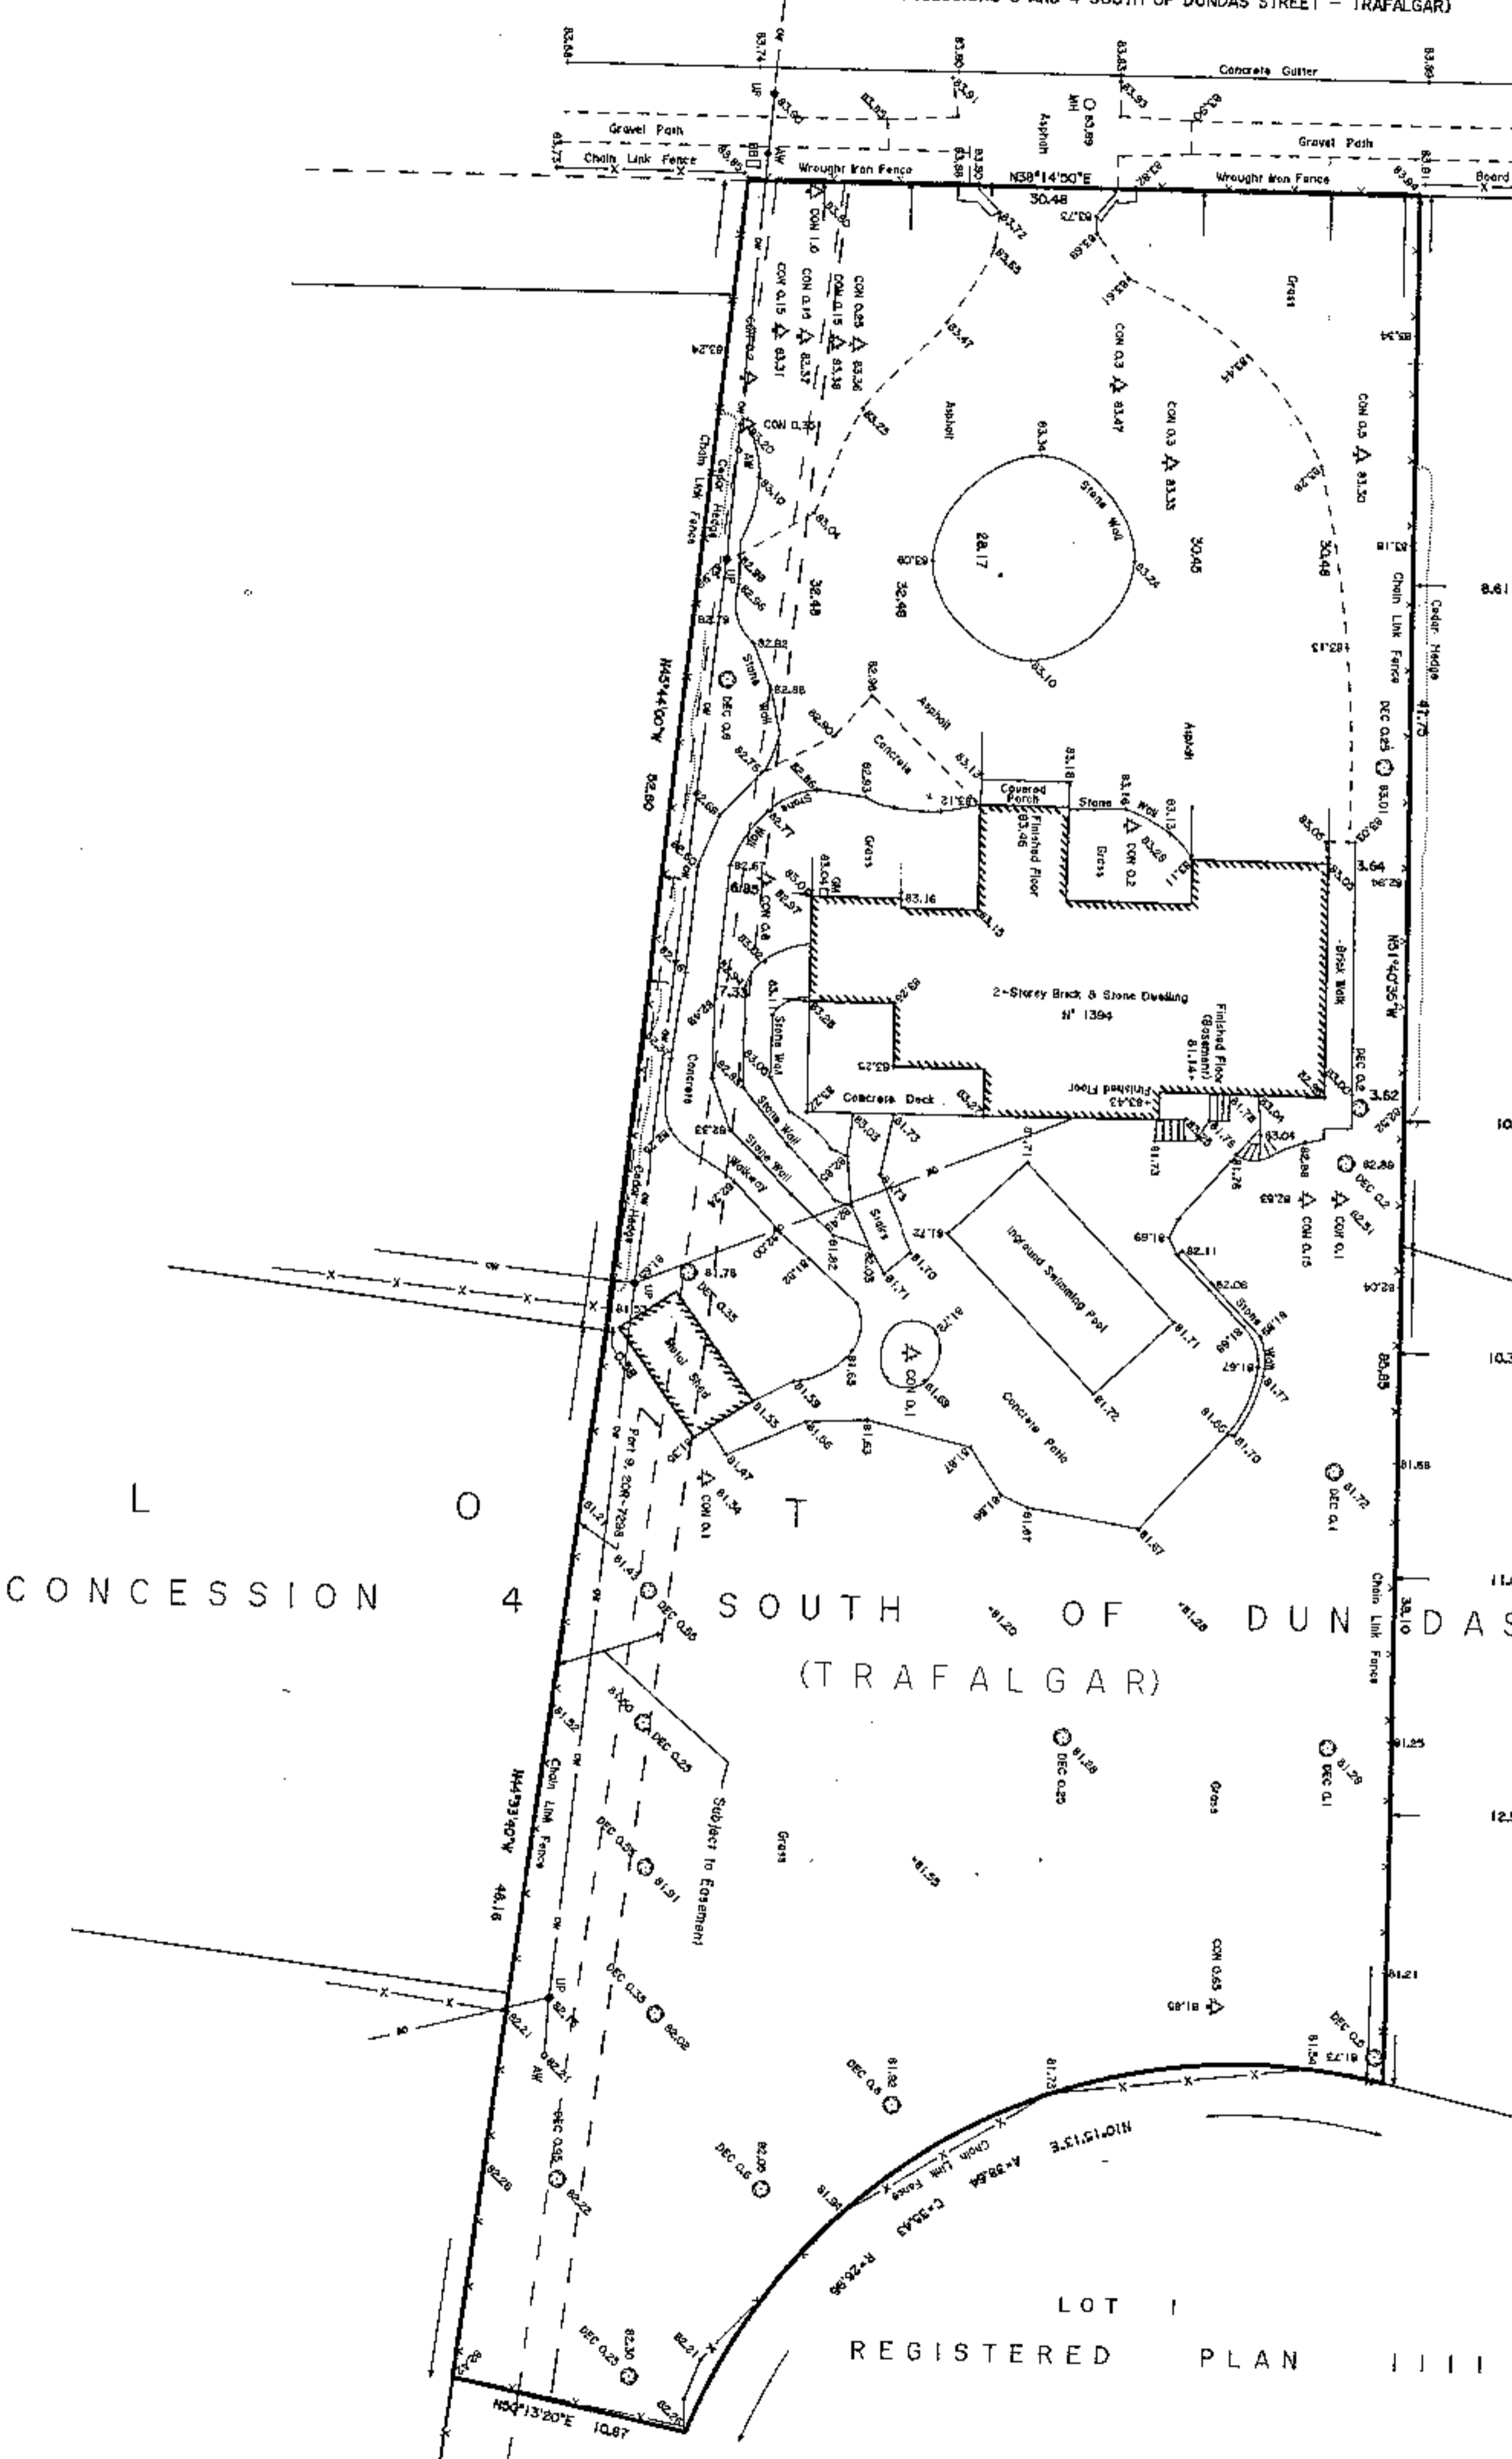

CONCESSION 4 SOUTH OF DUNDAS (TRAFALGAR)

LOT 1 REGISTERED PLAN 1111

TOPOGRAPHIC SKETCH OF
PART OF LOT 7
 CONCESSION 4 South of Dundas Street
 (Geographic Township of Trafalgar)

BOUNDARY NOTE
 ALL BOUNDARY DATA SHOWN HEREON WAS COMPILED FROM THE REGISTRY OFFICE RECORDS AND WAS VERIFIED IN THE FIELD.

LEGEND
 AW GEODETIC ANCHOR WIRE
 BB DENOTES BELL BOX
 CON-0.20 DENOTES CONIFEROUS TREE 0.20 m DIAMETER
 DEC-0.20 DENOTES DECIDUOUS TREE 0.20 m DIAMETER

UNDERGROUND SERVICES NOTE
 ONLY UNDERGROUND SERVICES VISIBLE ON THE GROUND WERE LOCATED FOR THIS PLAN.
 THE USER OF THIS PLAN SHALL CONTACT THE LOCAL UTILITY COMPANIES FOR LOCATIONS PRIOR TO COMMENCEMENT OF CONSTRUCTION WORKS.

FRED G. CUNNINGHAM INCORPORATED
 ONTARIO LAND SURVEYORS
 1200 SPENCER ROAD, UNIT 20
 200 MAIN STREET